



SECOND FLOOR PLAN / EXISTING MEZZANINE PLAN

1/8"

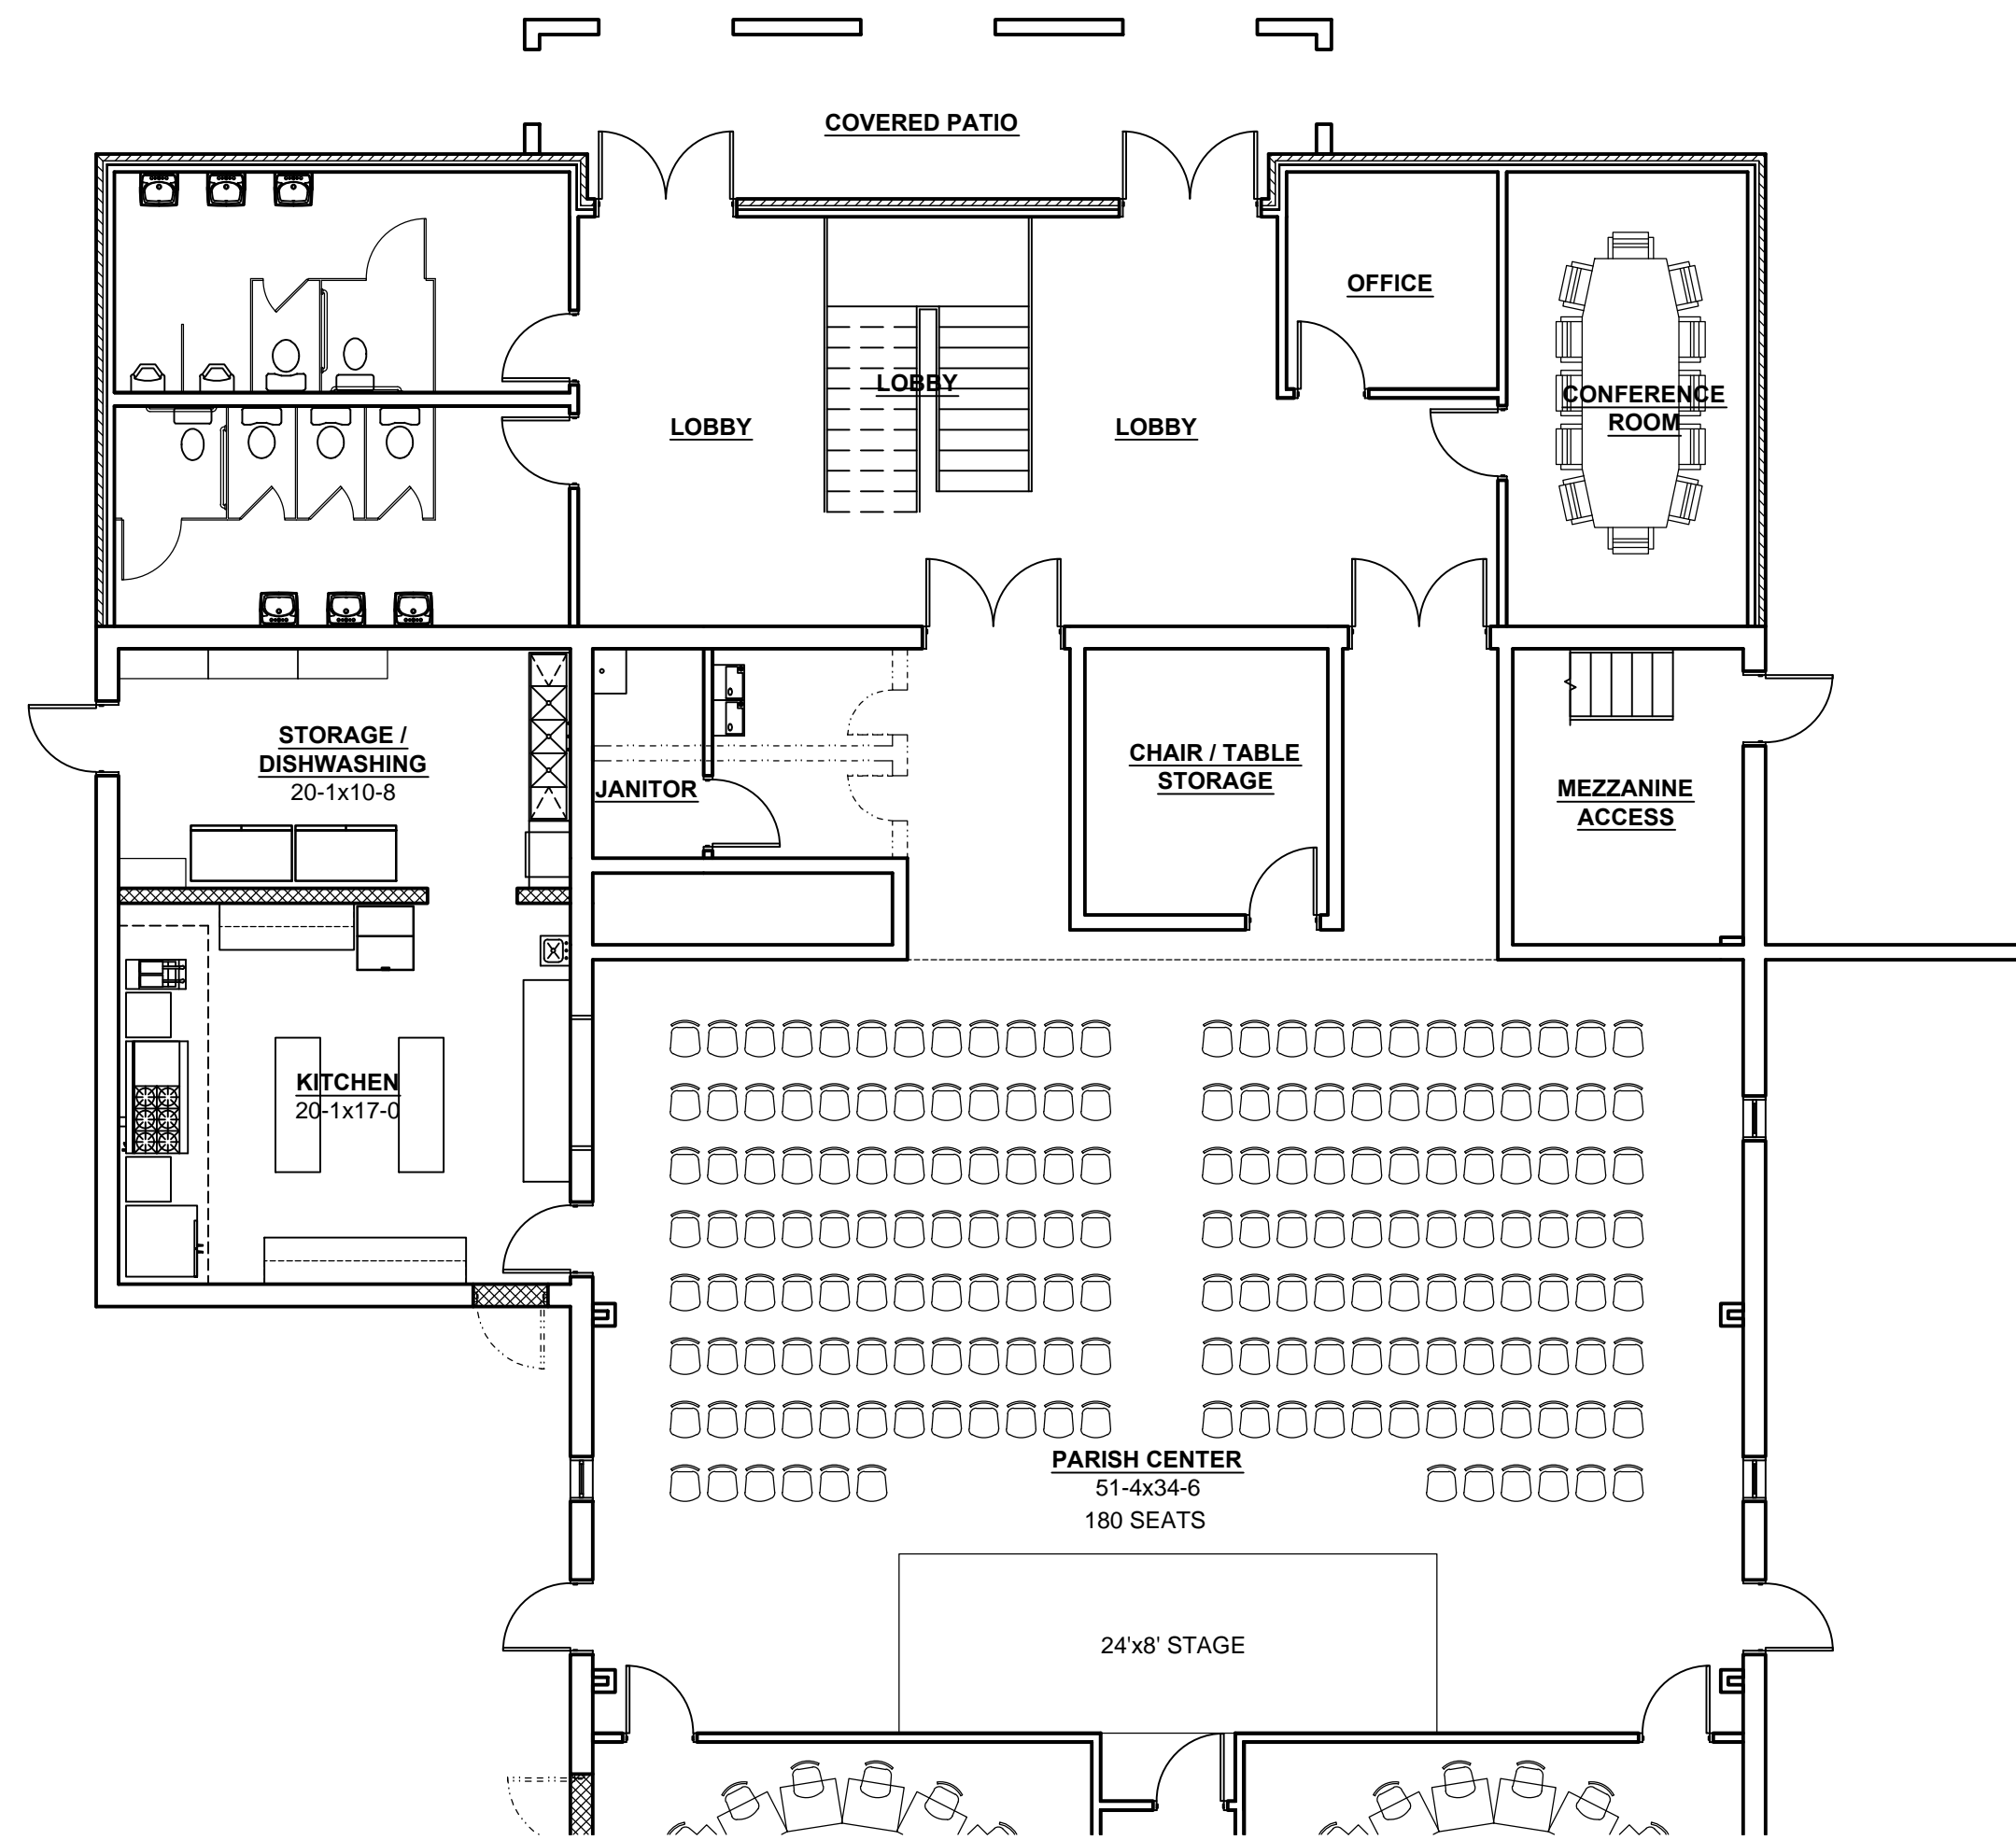

AUDITORIUM / LECTURE SEATING ARRANGEMENT

1/8"

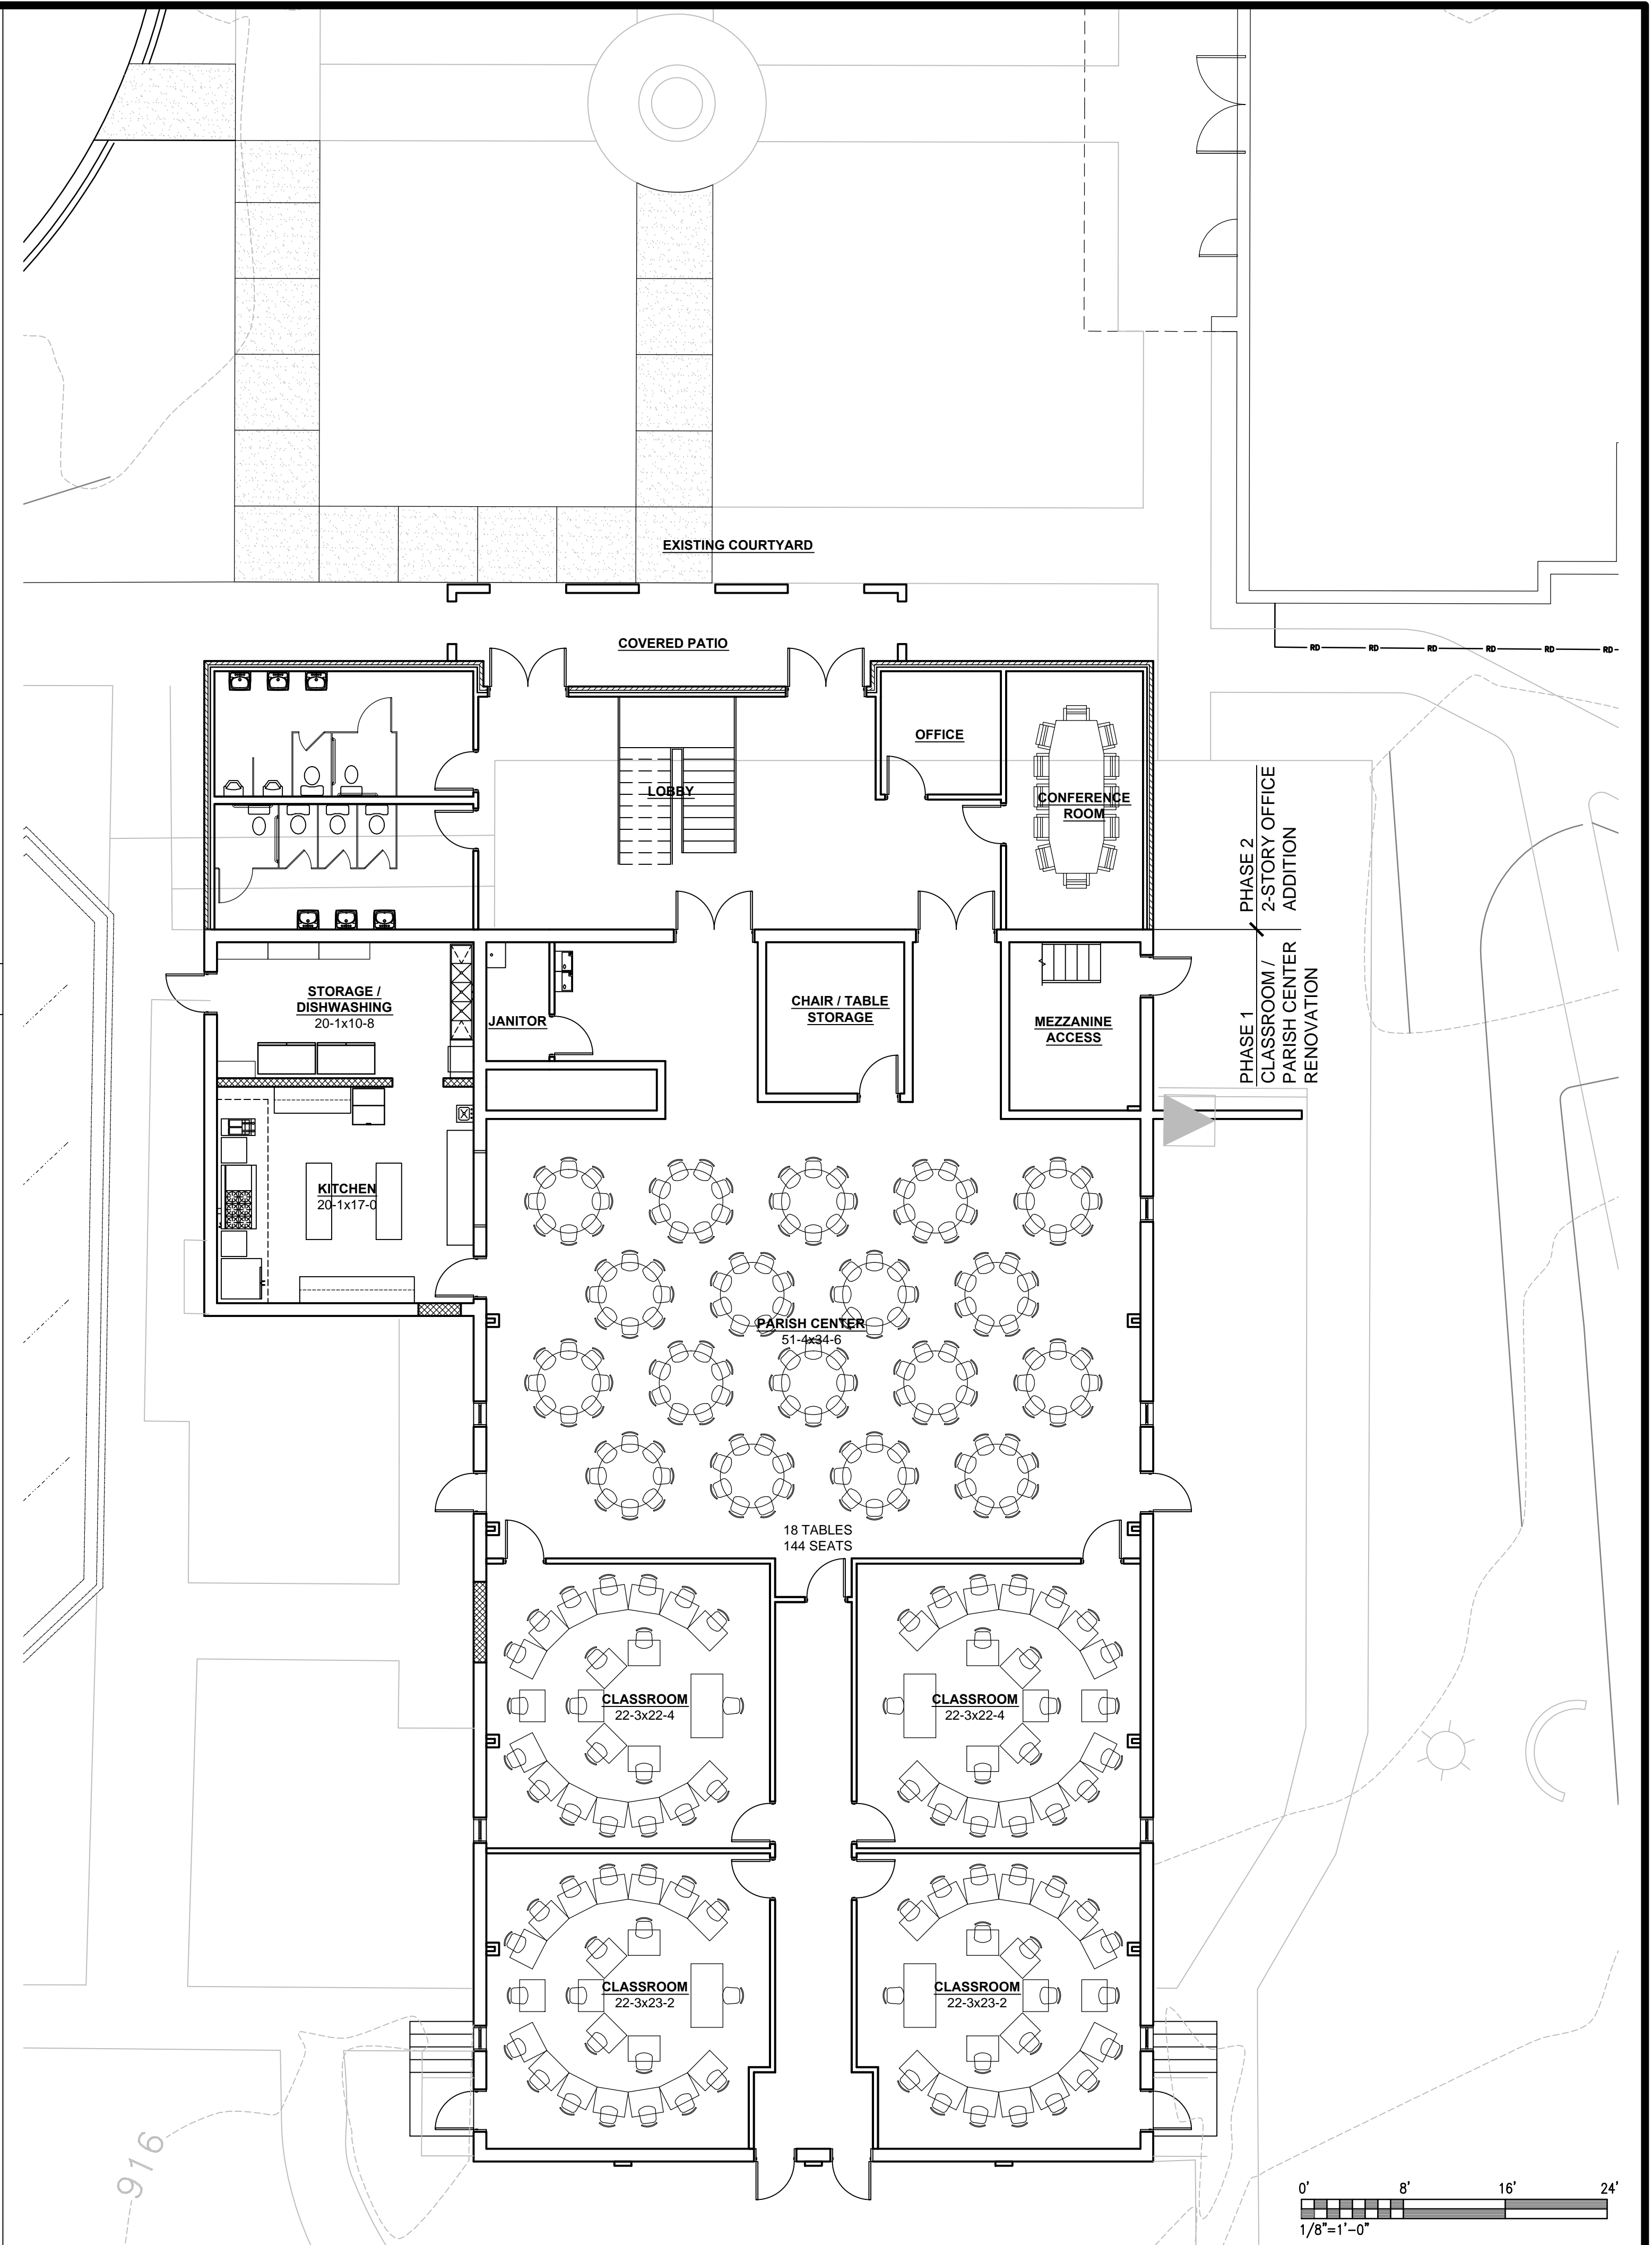

PRELIMINARY FLOOR PLAN - BANQUET / RECEPTION SEATING

1/8"

EXISTING BUILDING RENOVATION FOR
OUR LADY OF THE ROSARY
GREENVILLE, SOUTH CAROLINA